


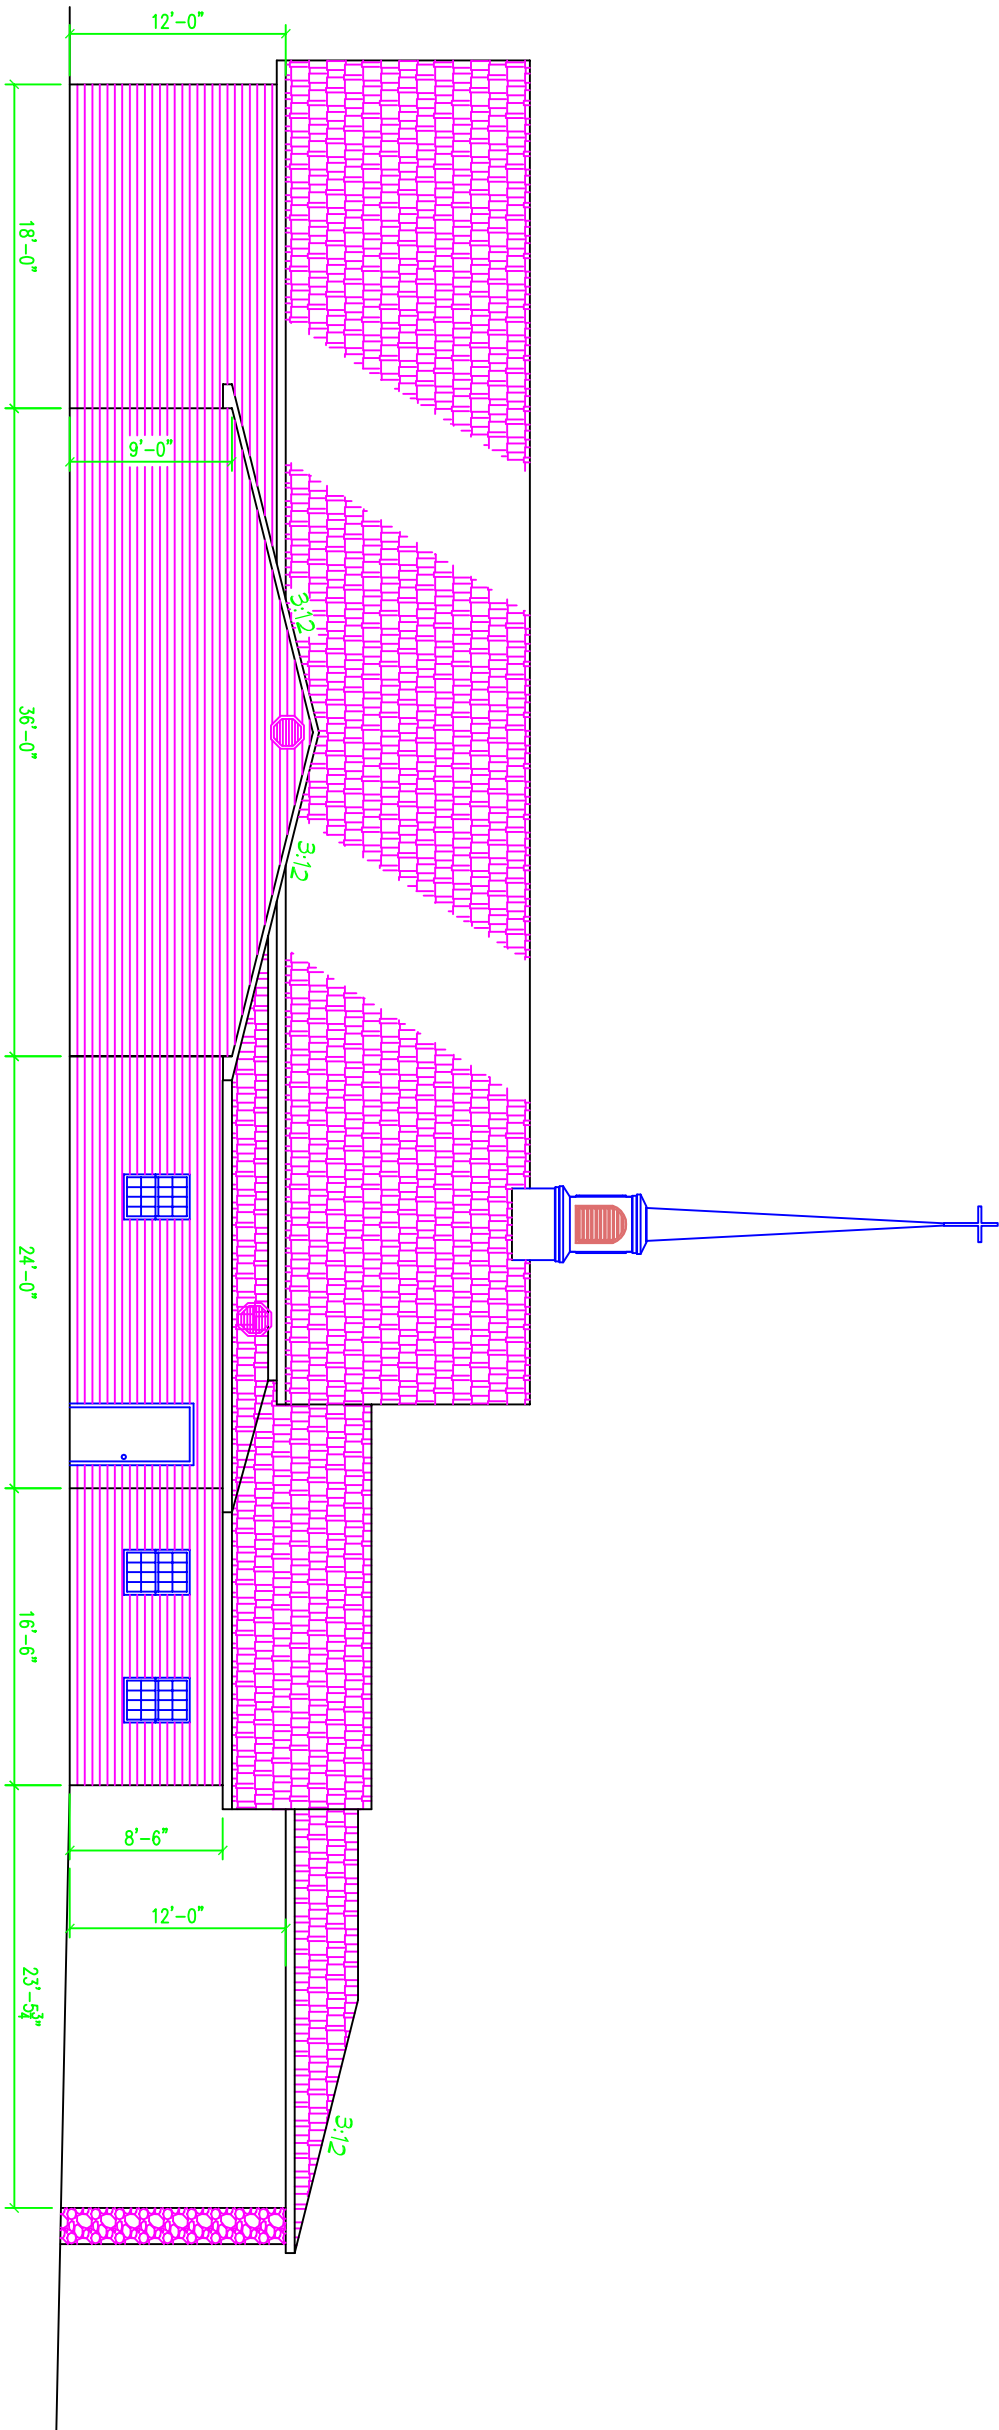

SIDE ELEVATION

SCALE: 3/32" = 1'-0"